


FRONT ELEVATION

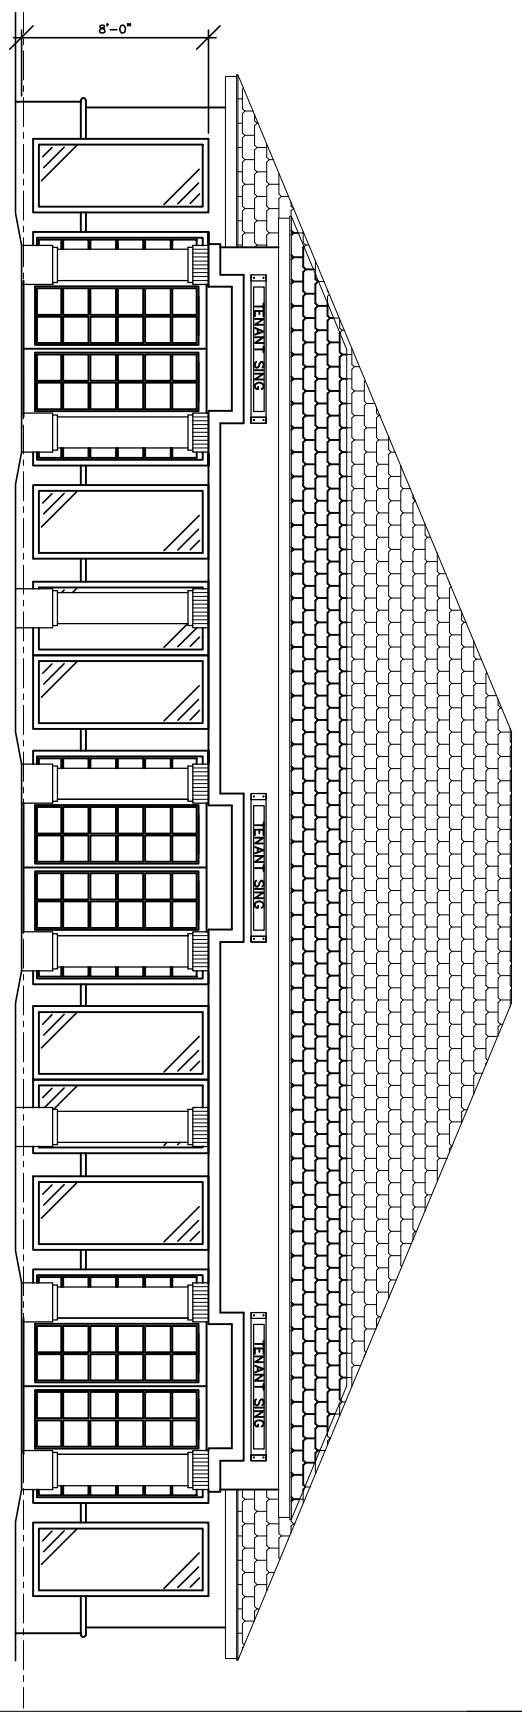

KEVIN HOWELL CONSTRUCTION		OWNER APPROVAL  OWNER _____ REP. _____
OPTION "A" 3 RETAIL / 3000 sq ft		
3000 sq ft	12-04-06	